
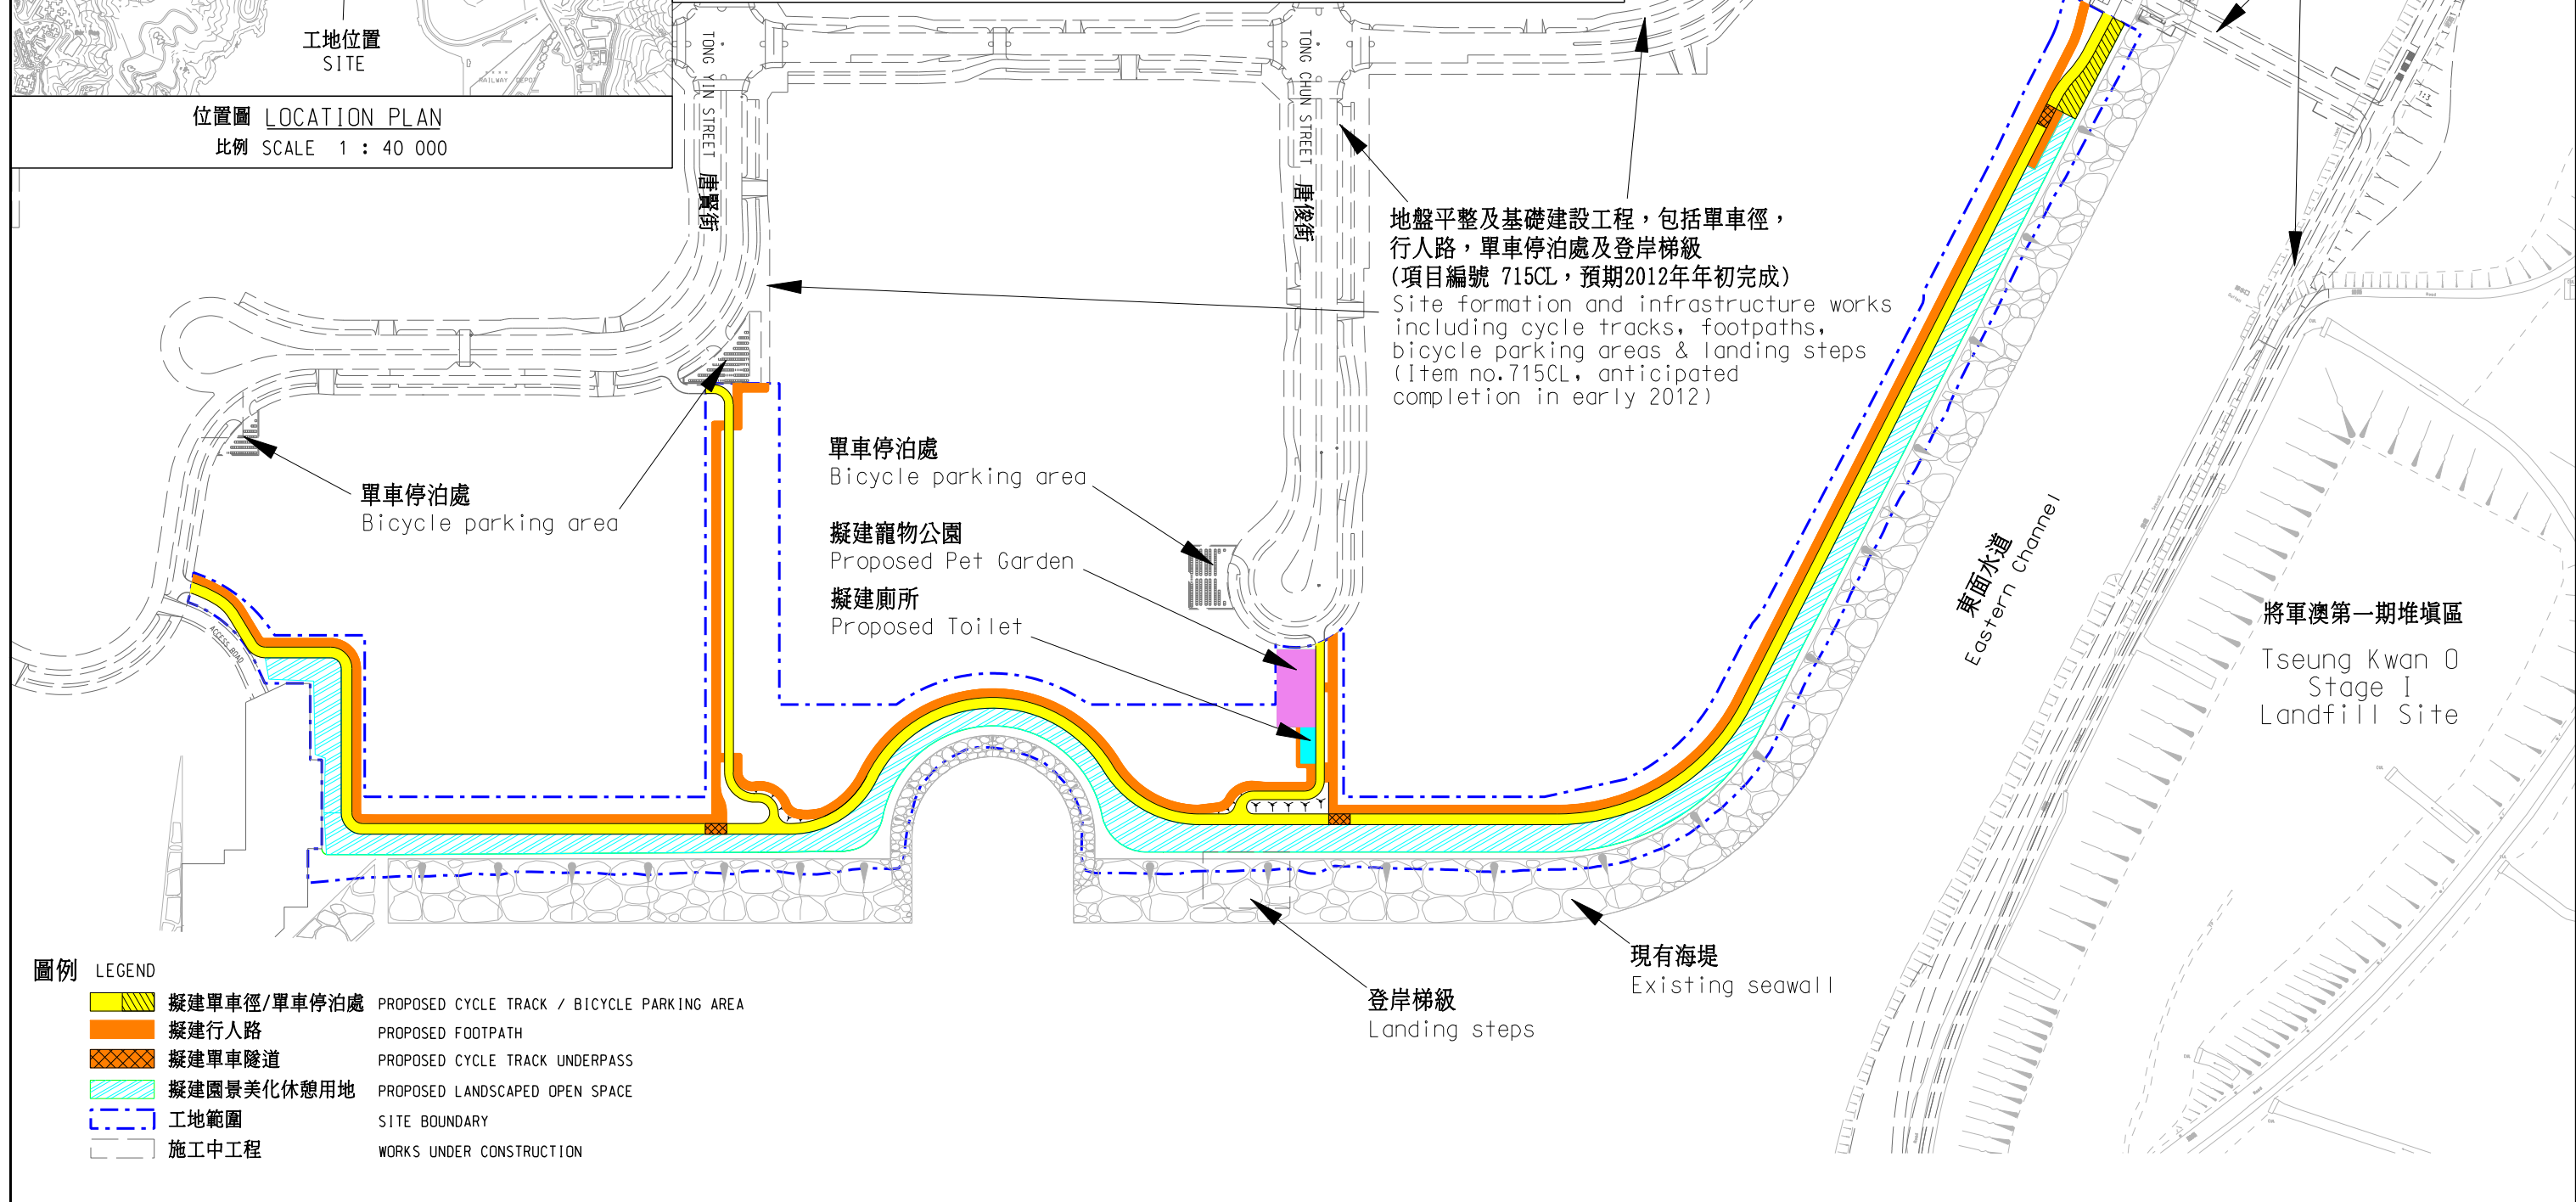


位置圖 LOCATION PLAN
比例 SCALE 1 : 40 000

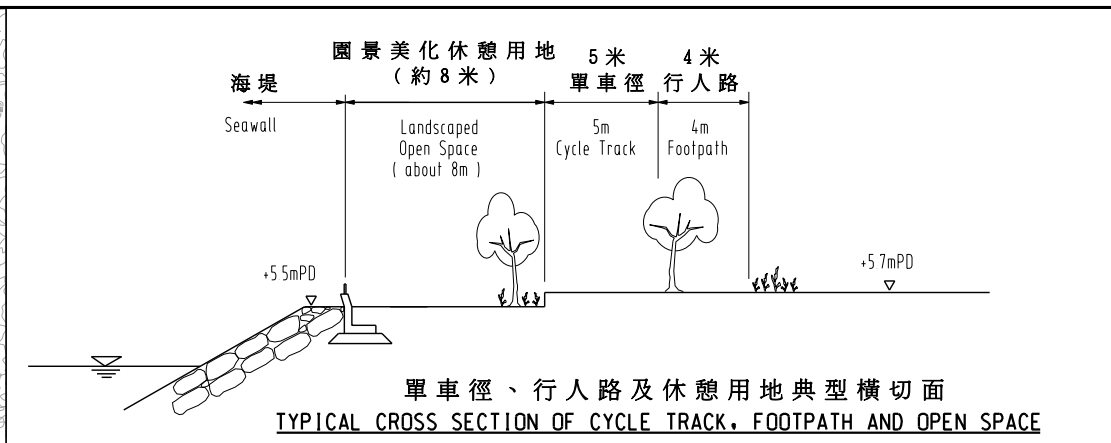

圖例 LEGEND

	擬建單車徑/單車停泊處	PROPOSED CYCLE TRACK / BICYCLE PARKING AREA
	擬建行人路	PROPOSED FOOTPATH
	擬建單車隧道	PROPOSED CYCLE TRACK UNDERPASS
	擬建園景美化休憩用地	PROPOSED LANDSCAPED OPEN SPACE
	工地範圍	SITE BOUNDARY
	施工中工程	WORKS UNDER CONSTRUCTION

圖則名稱 drawing title
將軍澳市中心南部海旁單車徑及配套設施工程 - 總平面圖
CYCLE TRACKS AND ASSOCIATED FACILITIES ALONG SEAFRONT
AT TOWN CENTRE SOUTH, TSEUNG KWAN O - GENERAL LAYOUT PLAN

繪圖 drawn S C FUNG	簽署 initial SIGNED	日期 date 16.11.10	項目編號 item no. 270RS
核對 checked C S CHOI	簽署 initial SIGNED	日期 date 16.11.10	比例 scale 1 : 3 000
核准 approved W M WONG	簽署 initial SIGNED	日期 date 16.11.10	圖則編號 drawing no. TK2372

辦事處 office
新界東拓展處
NEW TERRITORIES EAST DEVELOPMENT OFFICE

土木工程拓展署
CIVIL ENGINEERING AND DEVELOPMENT DEPARTMENT